

**Subject:** Lumpsum contract for construction of onshore facilities at 10 locations in Uttar Pradesh.

**IFB No:** IN-IWAI-369001-CW-RFP


**CPP Portal Ref:** 2023\_JMVP\_760125\_1

**Amendment – 3**

Amendment triggered due to queries raised by the bidder.

<b>S. No.</b>	<b>Bid document Section, Clause</b>	<b>As per Bidding Documents</b>	<b>Amended</b>
1	Drg No. – DP 1083 DRG CL 02 104	Drg No. – DP 1083 DRG CL 02 104	In addition to Drg No. – DP 1083 DRG CL 02 104, indicative dimension details of Roof Feature drawing – DP 1083 DRG CL 02 104 A is enclosed as Annexure-I.
2	Clause no 6.7 of ToR, Page No 36	Paving Work (Terminal Internal Road, Vehicle Parking and Pathway): i. The Contractor shall construct paved area for vehicle parking, terminal internal road and Pathway as per drawings, specifications and site survey requirements.	<b>Clause no 6.7 of ToR, Page No 36 may be read as</b> Paving Work (Terminal Internal Road, Vehicle Parking and Pathway): i. The Contractor shall construct paved area for vehicle parking, terminal internal road and Pathway as per drawings, specifications and site survey requirements. ii. The site wise indicative paver block area is attached as Annexure-II. This may vary as per site plan prepared by the EPC Contractor.
All other terms and conditions shall remain unaltered			

Annexure-1

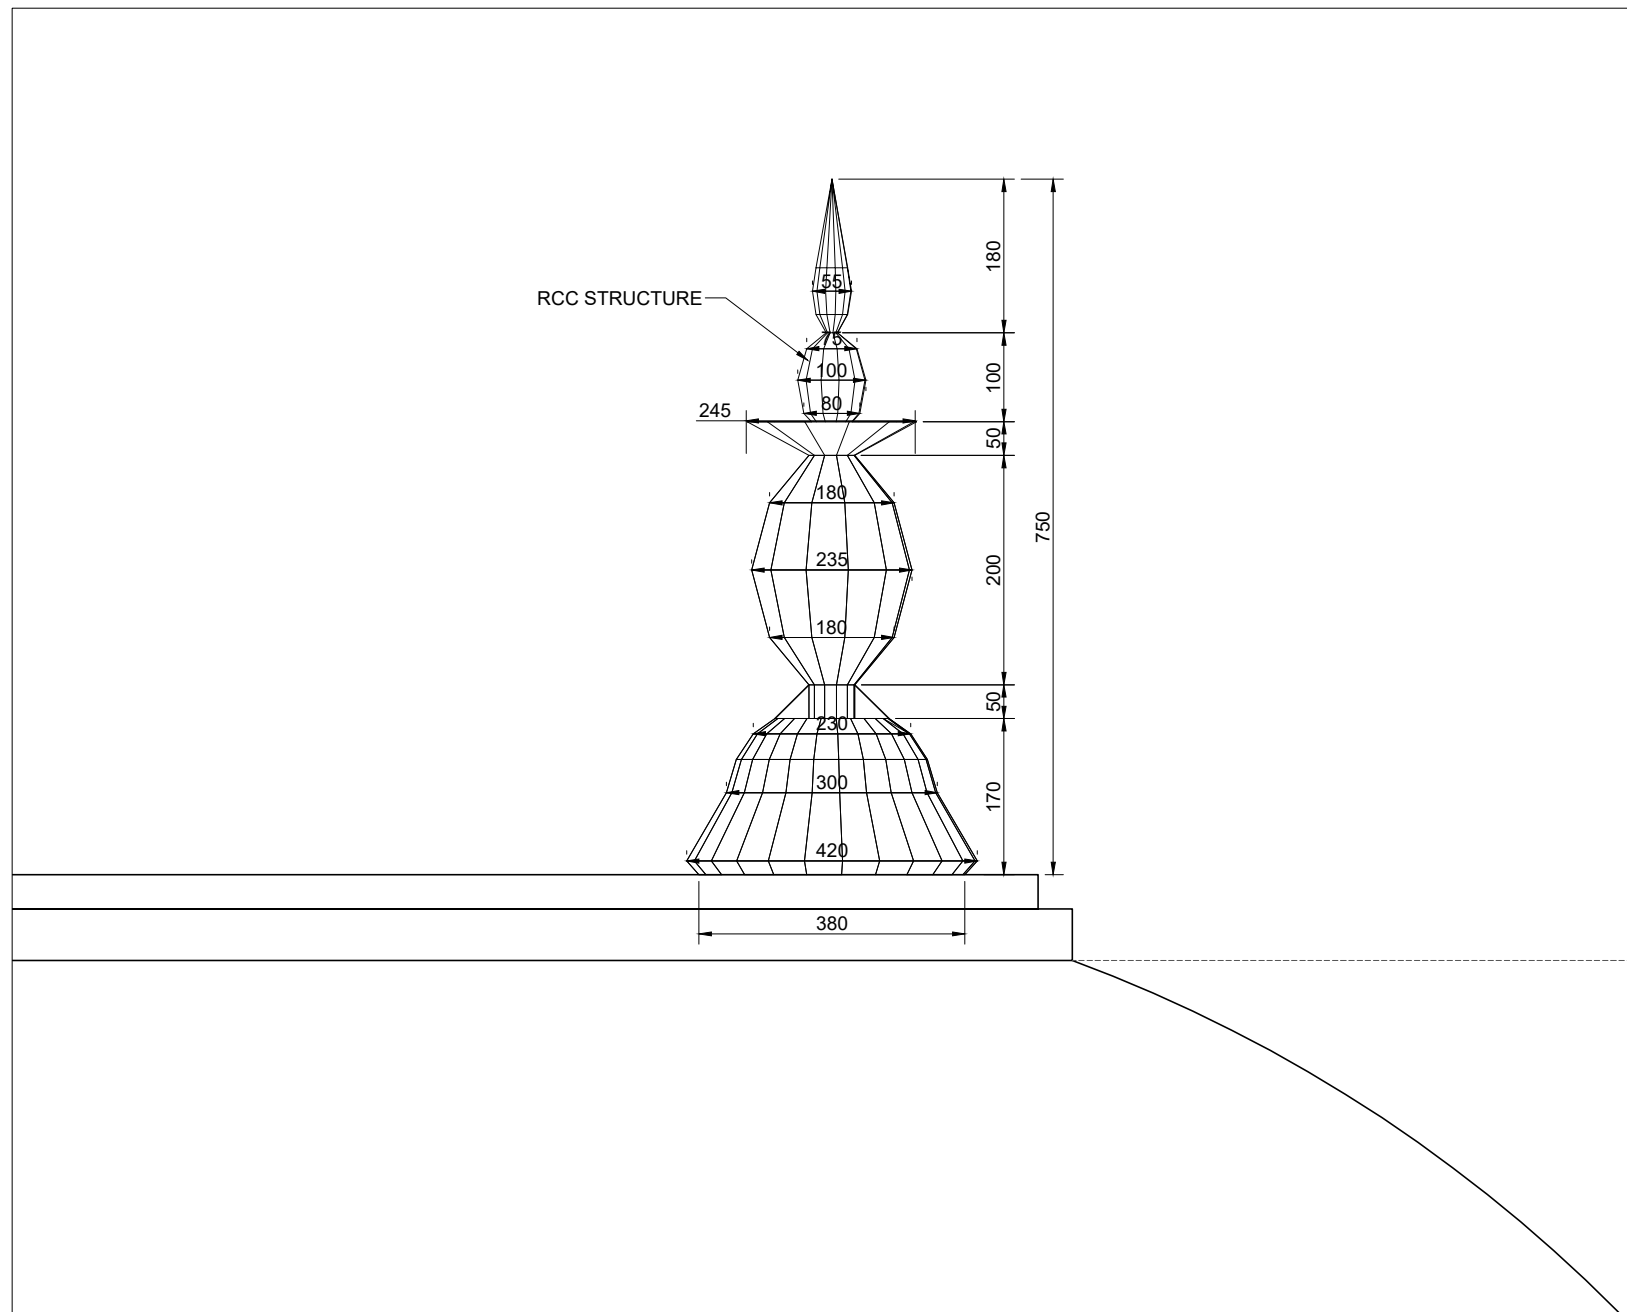

**NOTE:**

1. ALL DIMENSIONS ARE IN MILLIMETERS AND LEVELS ARE IN METERS
2. ONLY WRITTEN DIMENSIONS SHOULD BE FOLLOWED.

Rev.No.	PARTICULARS	INITIAL	DATE

REVISION



**KITCO Ltd.**

(Estd. in 1972 by IDBI & Govt. of Kerala)  
 PUTHIYA ROAD - NH BYPASS, KOCHI - 28

CLIENT:  
 INLAND WATERWAYS AUTHORITY OF INDIA

PROJECT:  
 DEVELOPMENT OF COMMUNITY JETTIES 13 NOS, TO BE DEVELOPED IN BIHAR & JHARKHAND UNDER JMVP-II

TITLE:  
 (WAITING AREA SHED)  
 ROOF FEATURE

DRG NO: DP 1083 DRG CL 02 104A	SHEET NO: 1 OF 1	REV.	SCALE: NTS	A3
-----------------------------------	---------------------	------	---------------	----

DESIGNED: Kiran Kumar	DRAWN: Jithu Varghese	CHECKED: Kiran Kumar	VERIFIED: Sansu sunny	APPROVED: Lipin K
--------------------------	--------------------------	-------------------------	--------------------------	----------------------

ISSUED FOR: <b>TENDER PURPOSE</b>	UNIT: mm.	DATE: 19.01.2023
--------------------------------------	--------------	---------------------

This drawing is the property of KITCO Ltd. and is to be used only for the purpose for which it was lent and must not be in any way detrimental to the interest of the company and is subject to return on demand

**Annexure-II: site wise indicative paver block area**

<b>Sr No</b>	<b>Name of locations</b>	<b>Indicative area</b>
1	Assighat	170 Sq.M
2	Cochakpur	40 SqM
3	Rajghat	360 Sq.M
4	Ramnagar	55 Sq.M
5	Saraikota	370 Sq.M
6	Kaithy	380 Sq.M
7	Saidpur	70 Sq.M
8	Majhoua	350 Sq.M
9	Collectorghat	50 Sq.M
10	Zamania	250 Sq.M