

Subject: Tender of Lump sum Contract for Construction of Onshore Facilities at 10 Locations in Uttar Pradesh


Reference: IN-IWAI-369001-CW-RFB

CPP Portal Tender no: 2023_JMVP_760125_1

Response to queries

S. No	Page No & Clause No	Content of RFB requirement	Clarifications sought	Response
1	Page – 2, Point No.- 2	Bid security: 6,87,000.00 (Six Lakh Eighty-Seven Thousand Only)	Exemption in Bid Security according to Govt. of India, Reference Documents attached Regd. No. D.L.-33004/99, Page No. – 19, Point No. – 10.	Tender condition prevails.
2	Page No 3, Clause no 6	Bids, both Technical and Financial Parts, must be submitted online on https://eprocure.gov.in/eprocure/app on or before 1500 hours on 04.08.2023	Date extension of 2 Weeks for the bid submission	The appropriate time shall be given for bid submission after uploading the responses on the queries.
3	Drg No. – DP 1083 DRG CL 02 104	Drg No. – DP 1083 DRG CL 02 104	Details for Top Ornament on roof.	Layout Drawing No. – DP 1083 DRG CL 02 104 is already enclosed with tender document. Further indicative dimension details of Roof Feature drawing – DP 1083 DRG CL 02 104 A is enclosed as Annexure-1.
4	Annexure I, BOQ, Page No 25 to 27	Bill of Quantities	Total paver block area for walkway.	The site wise indicative paver block area is attached as Annexure-II. This may vary as per site plan prepared by the EPC Contractor.

Annexure-1

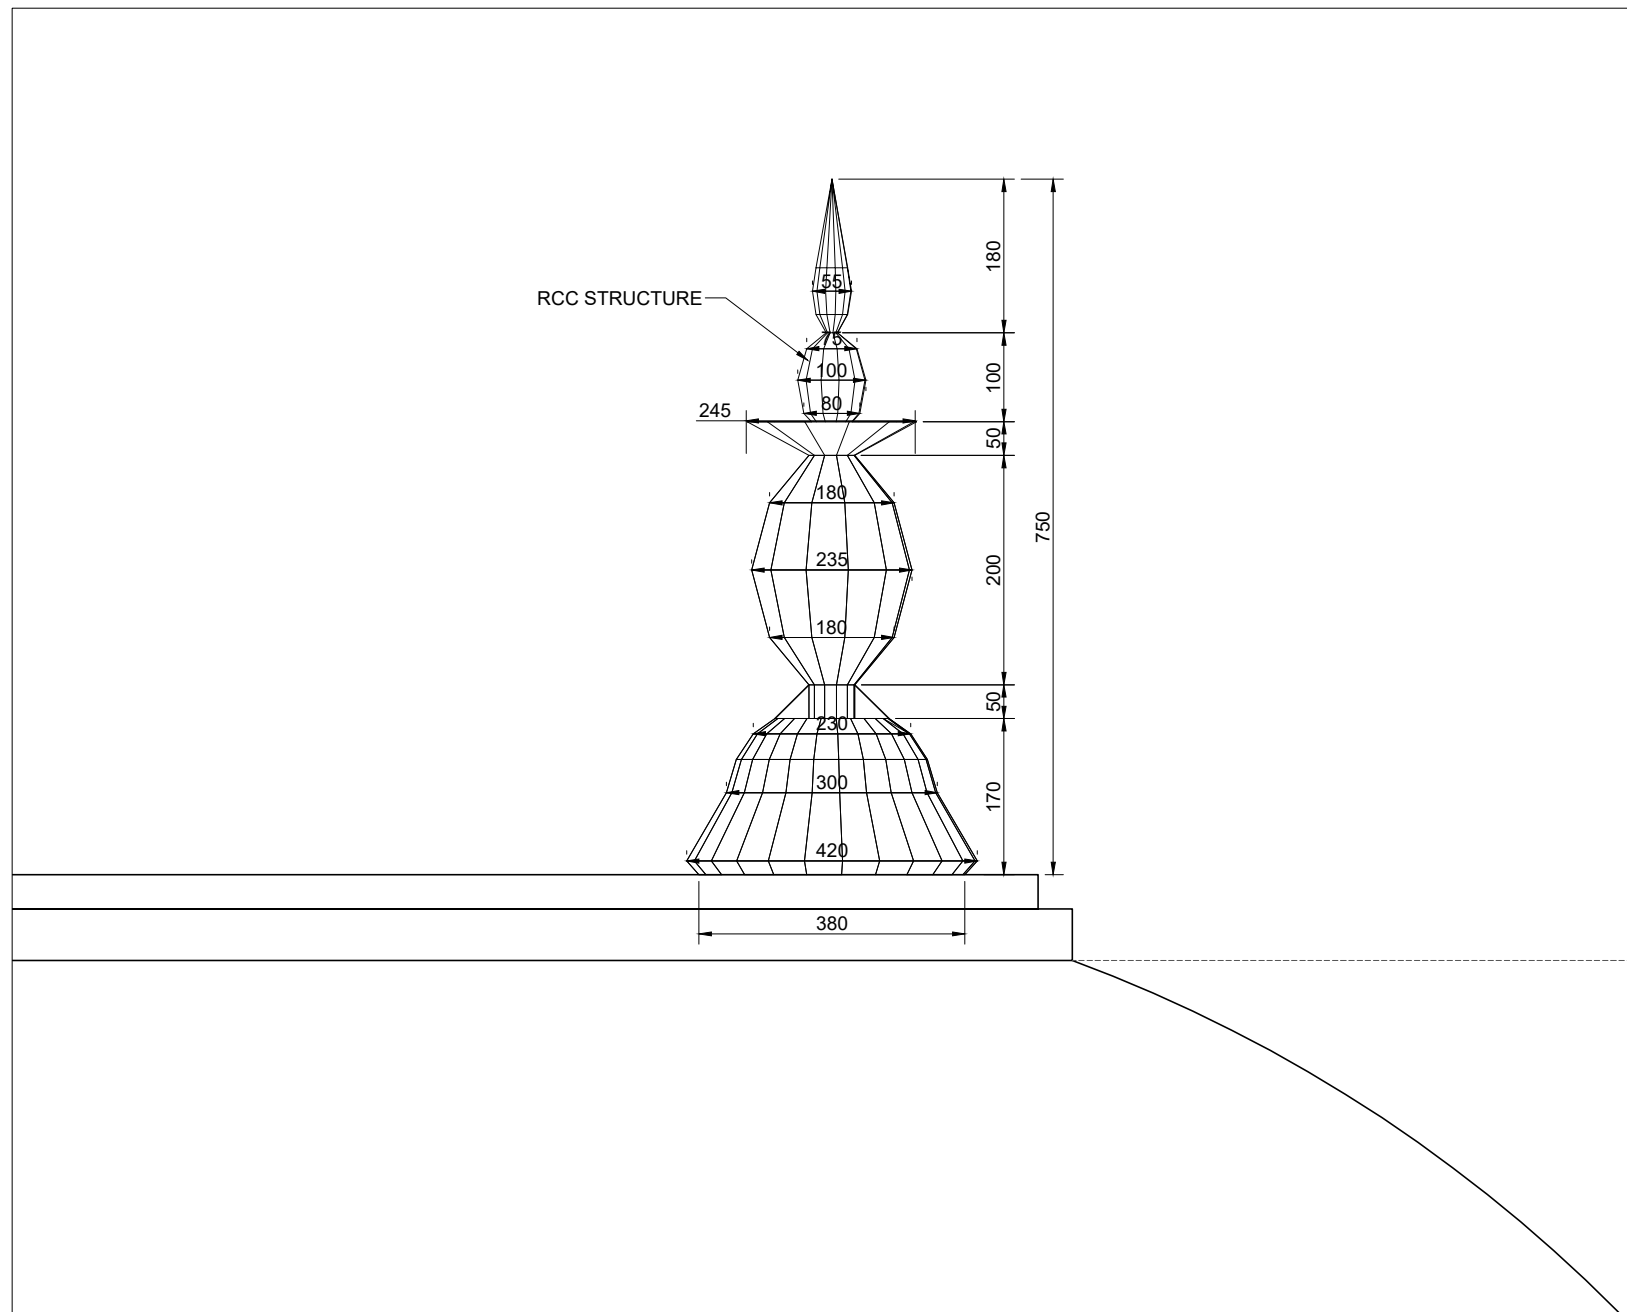

NOTE:

1. ALL DIMENSIONS ARE IN MILLIMETERS AND LEVELS ARE IN METERS
2. ONLY WRITTEN DIMENSIONS SHOULD BE FOLLOWED.

Rev.No.	PARTICULARS	INITIAL	DATE

REVISION



KITCO Ltd.

(Estd. in 1972 by IDBI & Govt. of Kerala)
 PUTHIYA ROAD - NH BYPASS, KOCHI - 28

CLIENT:
 INLAND WATERWAYS AUTHORITY OF INDIA

PROJECT:
 DEVELOPMENT OF COMMUNITY JETTIES 13 NOS, TO BE DEVELOPED IN BIHAR & JHARKHAND UNDER JMVP-II

TITLE:
 (WAITING AREA SHED)
 ROOF FEATURE

DRG NO: DP 1083 DRG CL 02 104A	SHEET NO: 1 OF 1	REV.	SCALE: NTS	A3
-----------------------------------	---------------------	------	---------------	----

DESIGNED: Kiran Kumar	DRAWN: Jithu Varghese	CHECKED: Kiran Kumar	VERIFIED: Sansu sunny	APPROVED: Lipin K
--------------------------	--------------------------	-------------------------	--------------------------	----------------------

ISSUED FOR: TENDER PURPOSE	UNIT: mm.	DATE: 19.01.2023
--------------------------------------	--------------	---------------------

This drawing is the property of KITCO Ltd. and is to be used only for the purpose for which it was lent and must not be in any way detrimental to the interest of the company and is subject to return on demand

Annexure-II: site wise indicative paver block area

Sr No	Name of locations	Indicative area
1	Assighat	170 Sq.M
2	Cochakpur	40 SqM
3	Rajghat	360 Sq.M
4	Ramnagar	55 Sq.M
5	Saraikota	370 Sq.M
6	Kaithy	380 Sq.M
7	Saidpur	70 Sq.M
8	Majhoua	350 Sq.M
9	Collectorghat	50 Sq.M
10	Zamania	250 Sq.M