



This drawing is the property of Larsen & Toubro Limited, EDC Division and must not be passed on to any person or body not authorized by us to receive it nor be copied or otherwise made use of in full or in part by any person or body without our prior permission in writing.

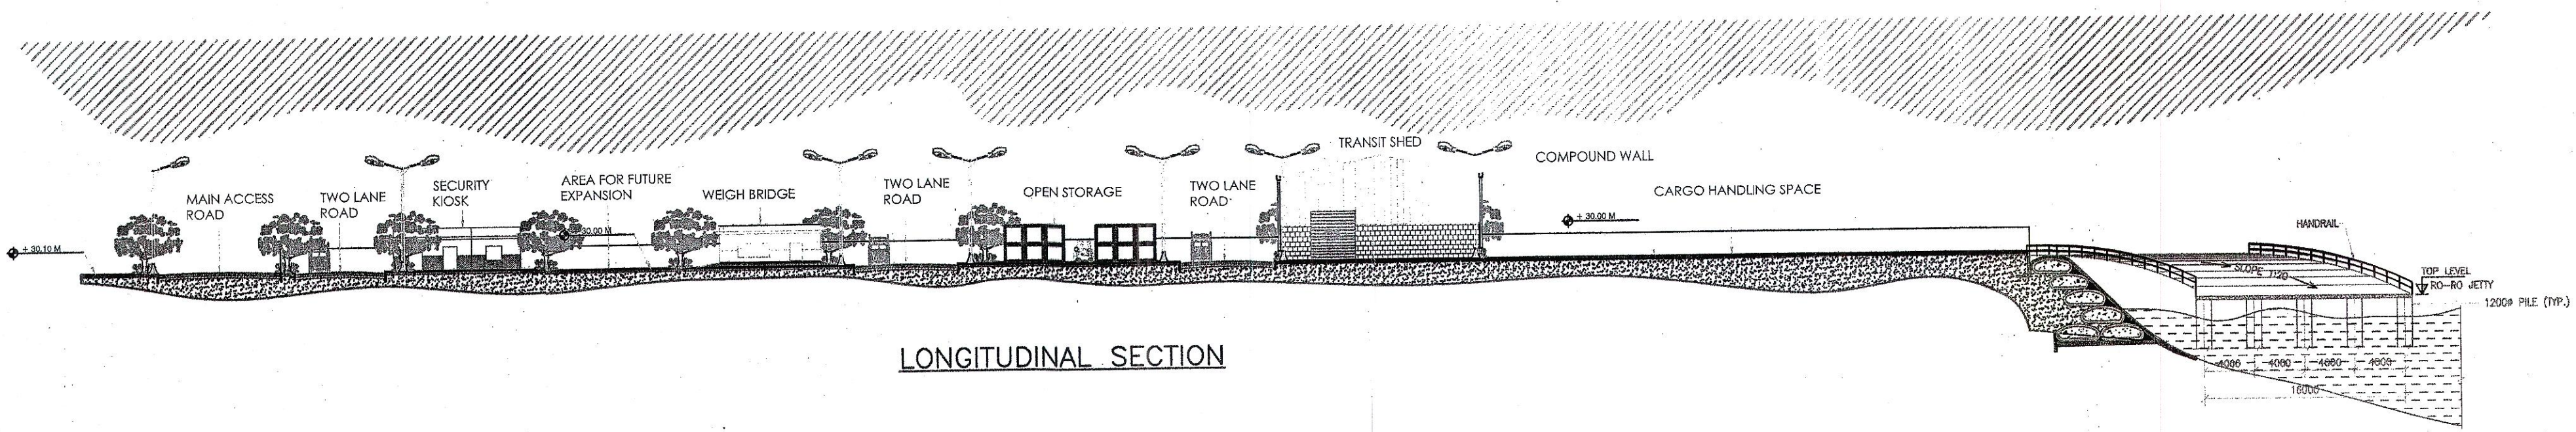

LONGITUDINAL SECTION

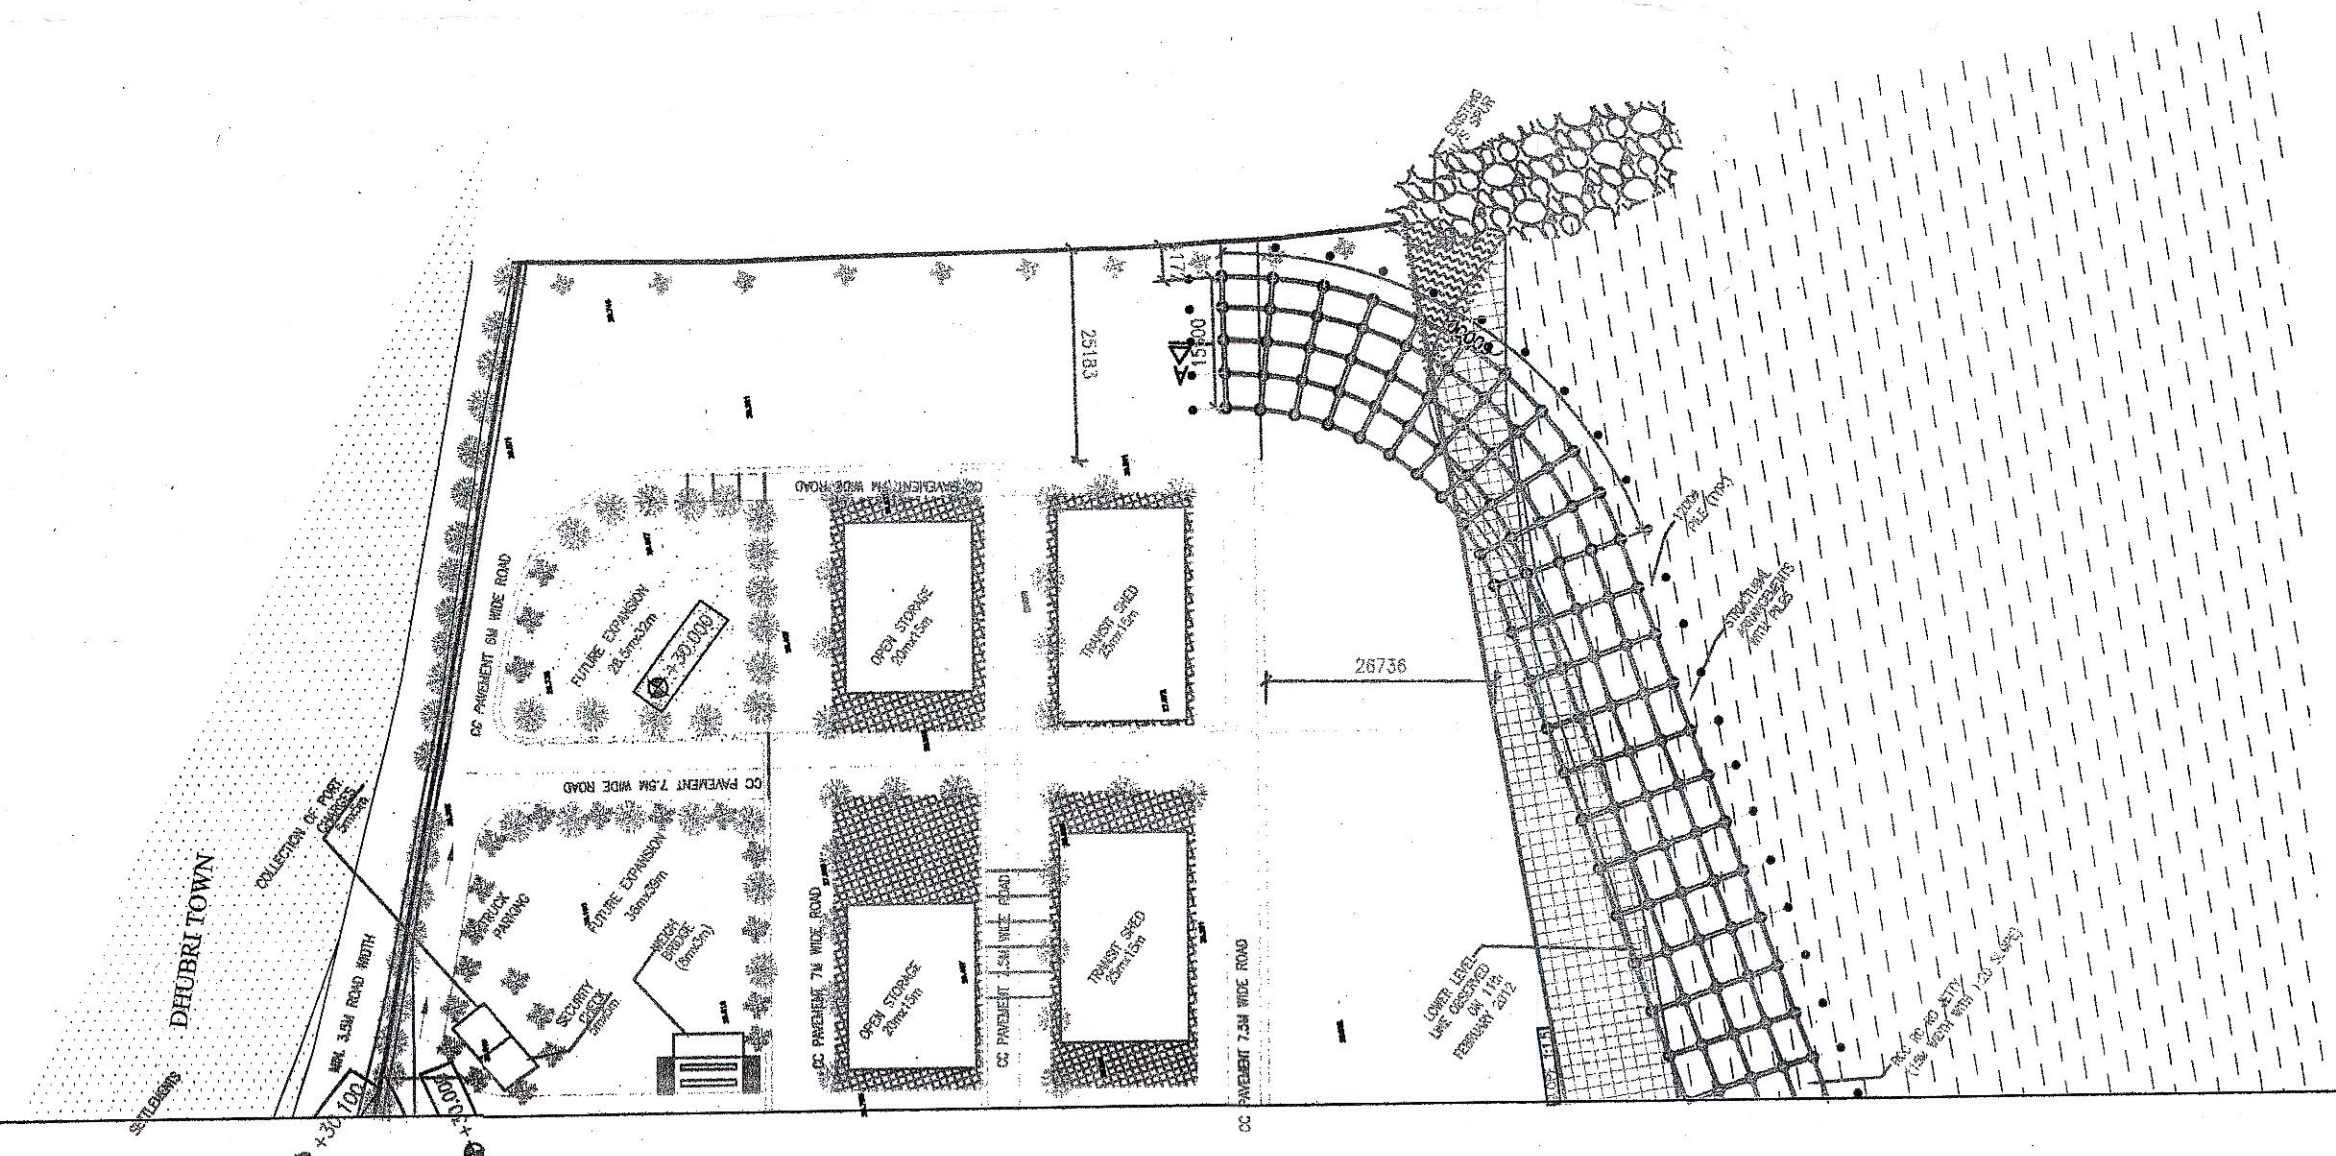

PLAN

NOTES:
1. ALL DIMENSIONS ARE IN MILLIMETRES AND LEVELS ARE IN METRES.

SCALE	A	FOR APPROVAL	DATE	BY
DATE	REVISION	DESCRIPTION	DATE	APPROVAL

L&T CONSTRUCTION
INFRASTRUCTURE, EDC&T

CLIENT: DELHAI WATERWAYS AUTHORITY OF INDIA

PROJECT: PREPARATION OF PROJECT REPORT FOR CONSTRUCTION OF RTT TERMINAL AT DHEBRI IN SDC-2

SUPPLIER / CONTRACTOR:

JOB No.: 011004 TITLE: LONGITUDINAL SECTION

DATE: 01/01/2013

RELEASED FOR: PRELIMINARY TENDER INFORMATION APPROVAL CONSTRUCTION