

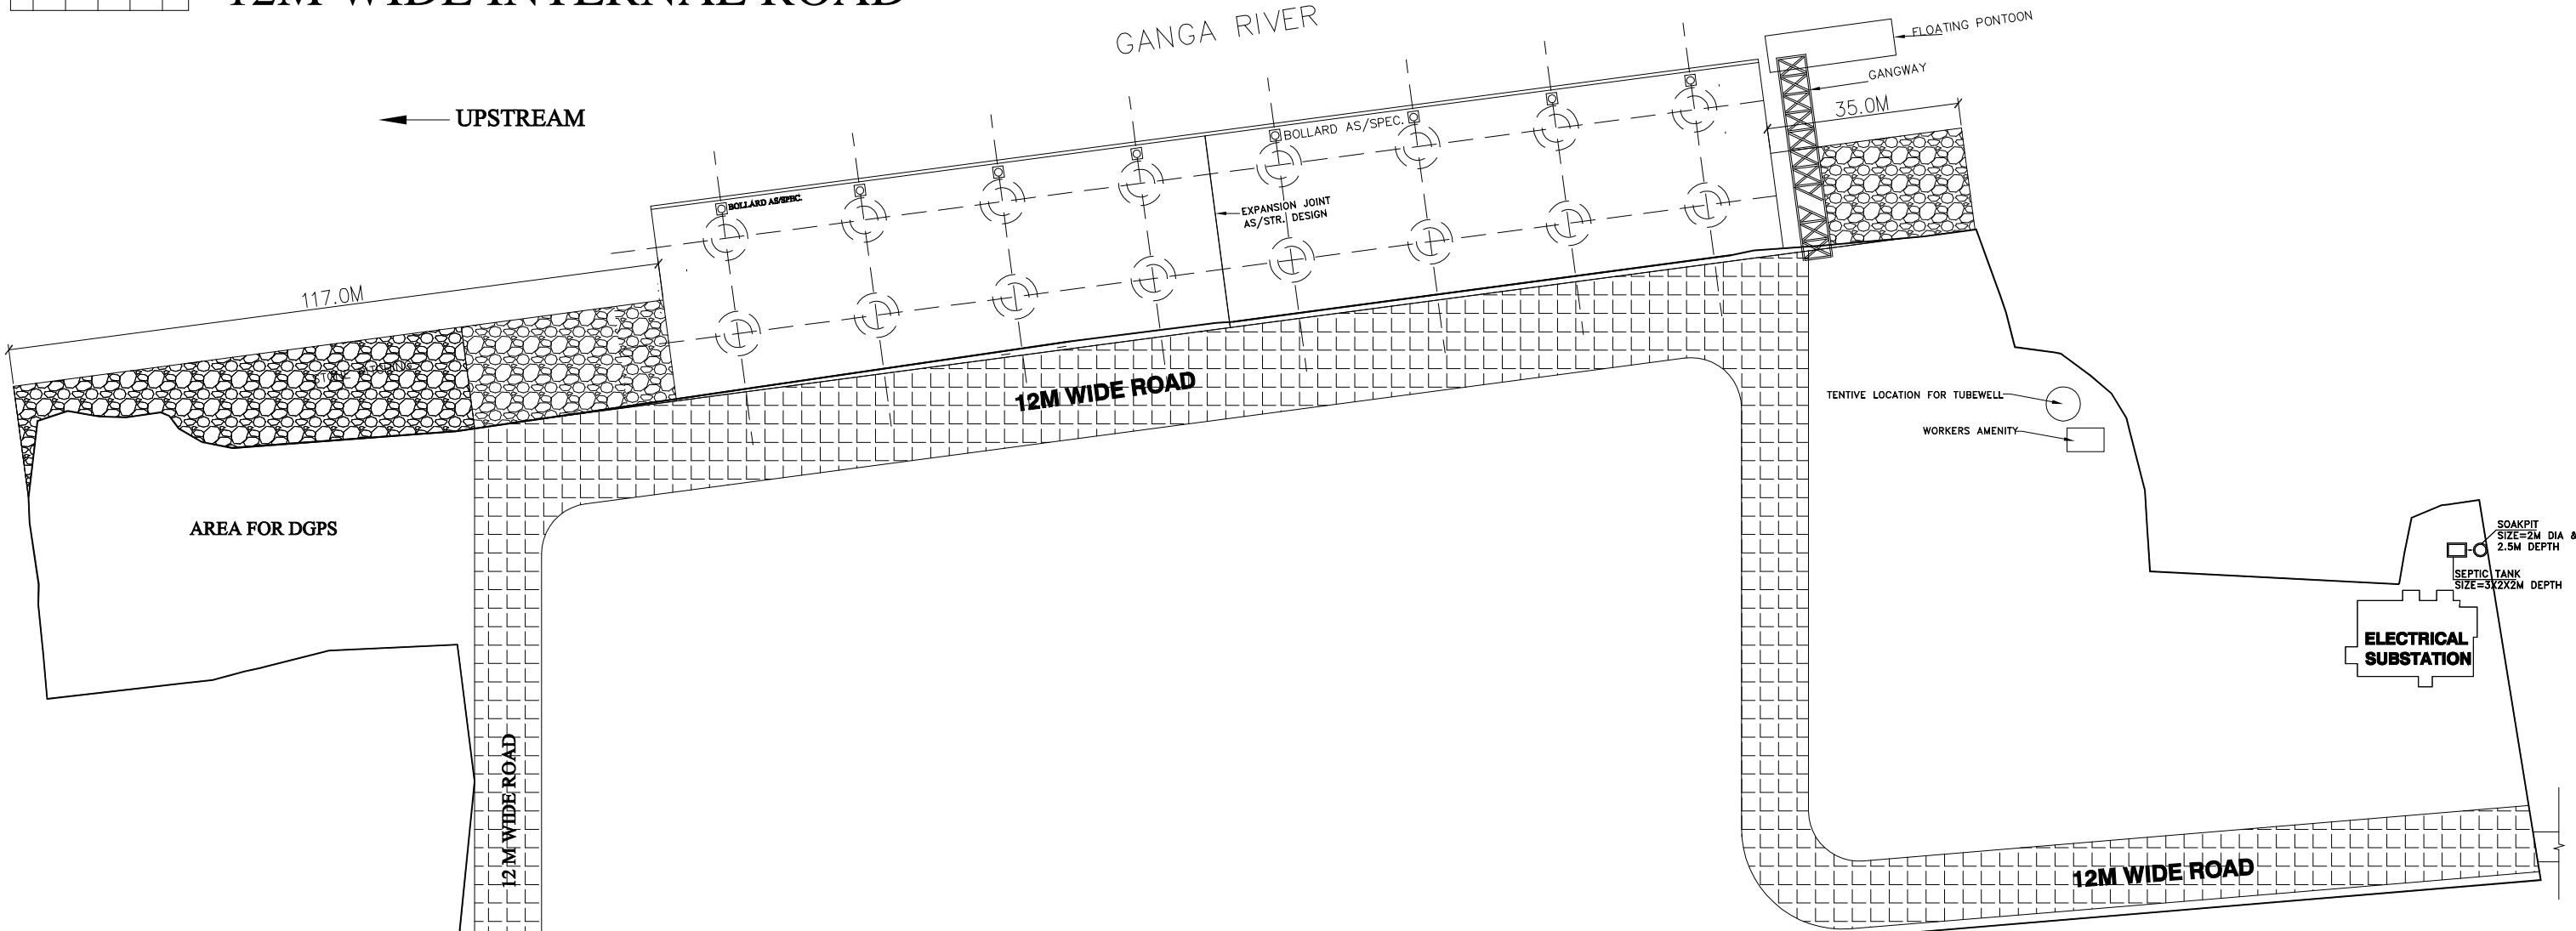


12M WIDE INTERNAL ROAD

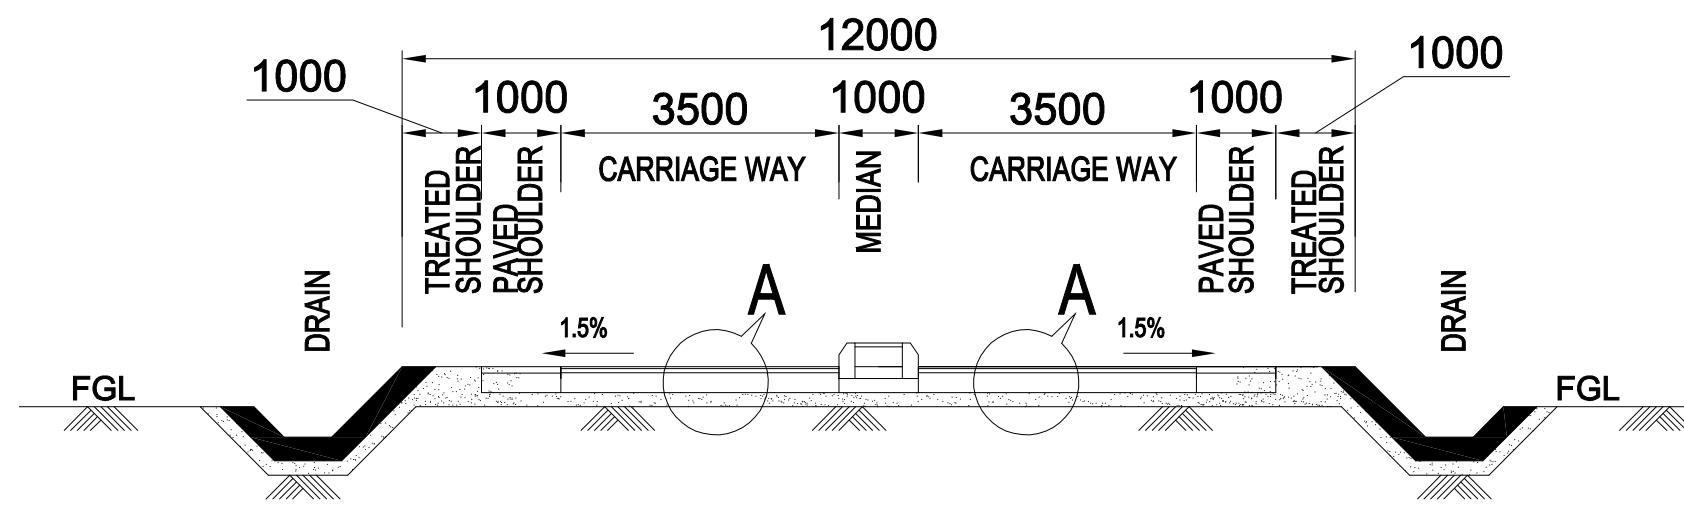

ROAD LAYOUT PLAN

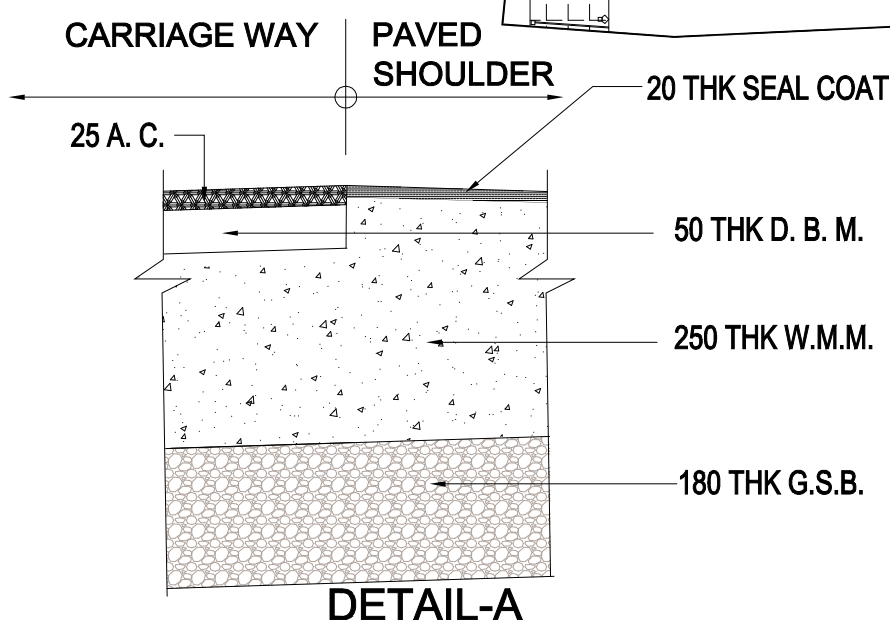

TYPICAL CROSS SECTION OF INTERNAL ROAD

THIS DRAWING IS CONFIDENTIAL & SHOULD NOT BE DISCLOSED, COPIED OR LENT TO A THIRD PARTY WITHOUT WRITTEN CONSENT OF ENGINEERING PROJECTS (I) LTD. EXCEPT FOR THE PURPOSE OF CONSTRUCTION, OPERATION AND MAINTENANCE OF THE SYSTEM FOR WHICH THE DRAWING IS MEANT.

S.NO.	DRG.NO.	TITLE

NO.	DATE	DESCRIPTION	BY	APPD

NO.	DATE	DESCRIPTION	BY	APPD
1	12-08-2015	22 M WIDE APPROACH ROAD SECTION DELETED AS DISCUSSED DURING PRE BID MEETING HELD ON DATED 12-08-2015	VKS	IWA/EPIL



Consulting Architect
DDF CONSULTANTS Private Limited
 AN ISO - 9001 : 2000 CERTIFIED COMPANY
 501 B-9, IIT TWIN TOWERS, NETAJI SUBHASH PLACE, PITAM PURA, NEW DELHI
 TEL: +91-11-47400500
 www.ddfgroup.com email:info@ddfgroup.com

CLIENT
INLAND WATERWAYS AUTHORITY OF INDIA, NOIDA

PROJECT
CONSTRUCTION OF MULTIMODAL TERMINAL AT VARANASI(UP)

EXECUTING AGENCY
इंजीनियरिंग प्रोजेक्ट्स (इंडिया) लि.
(भारत सरकार का उद्यम)
ENGINEERING PROJECTS (INDIA) LTD.
(A Government of India Enterprise)

TITLE
ROAD LAYOUT WITH CROSS SECTIONS

SCALE - **DATE**

PRPD. BY **CHKD. BY** **APPRVD. BY**

DRAWING NO. **EPIL-MMT-C-246-R1**