


DETAILS OF FIRE HYDRANT

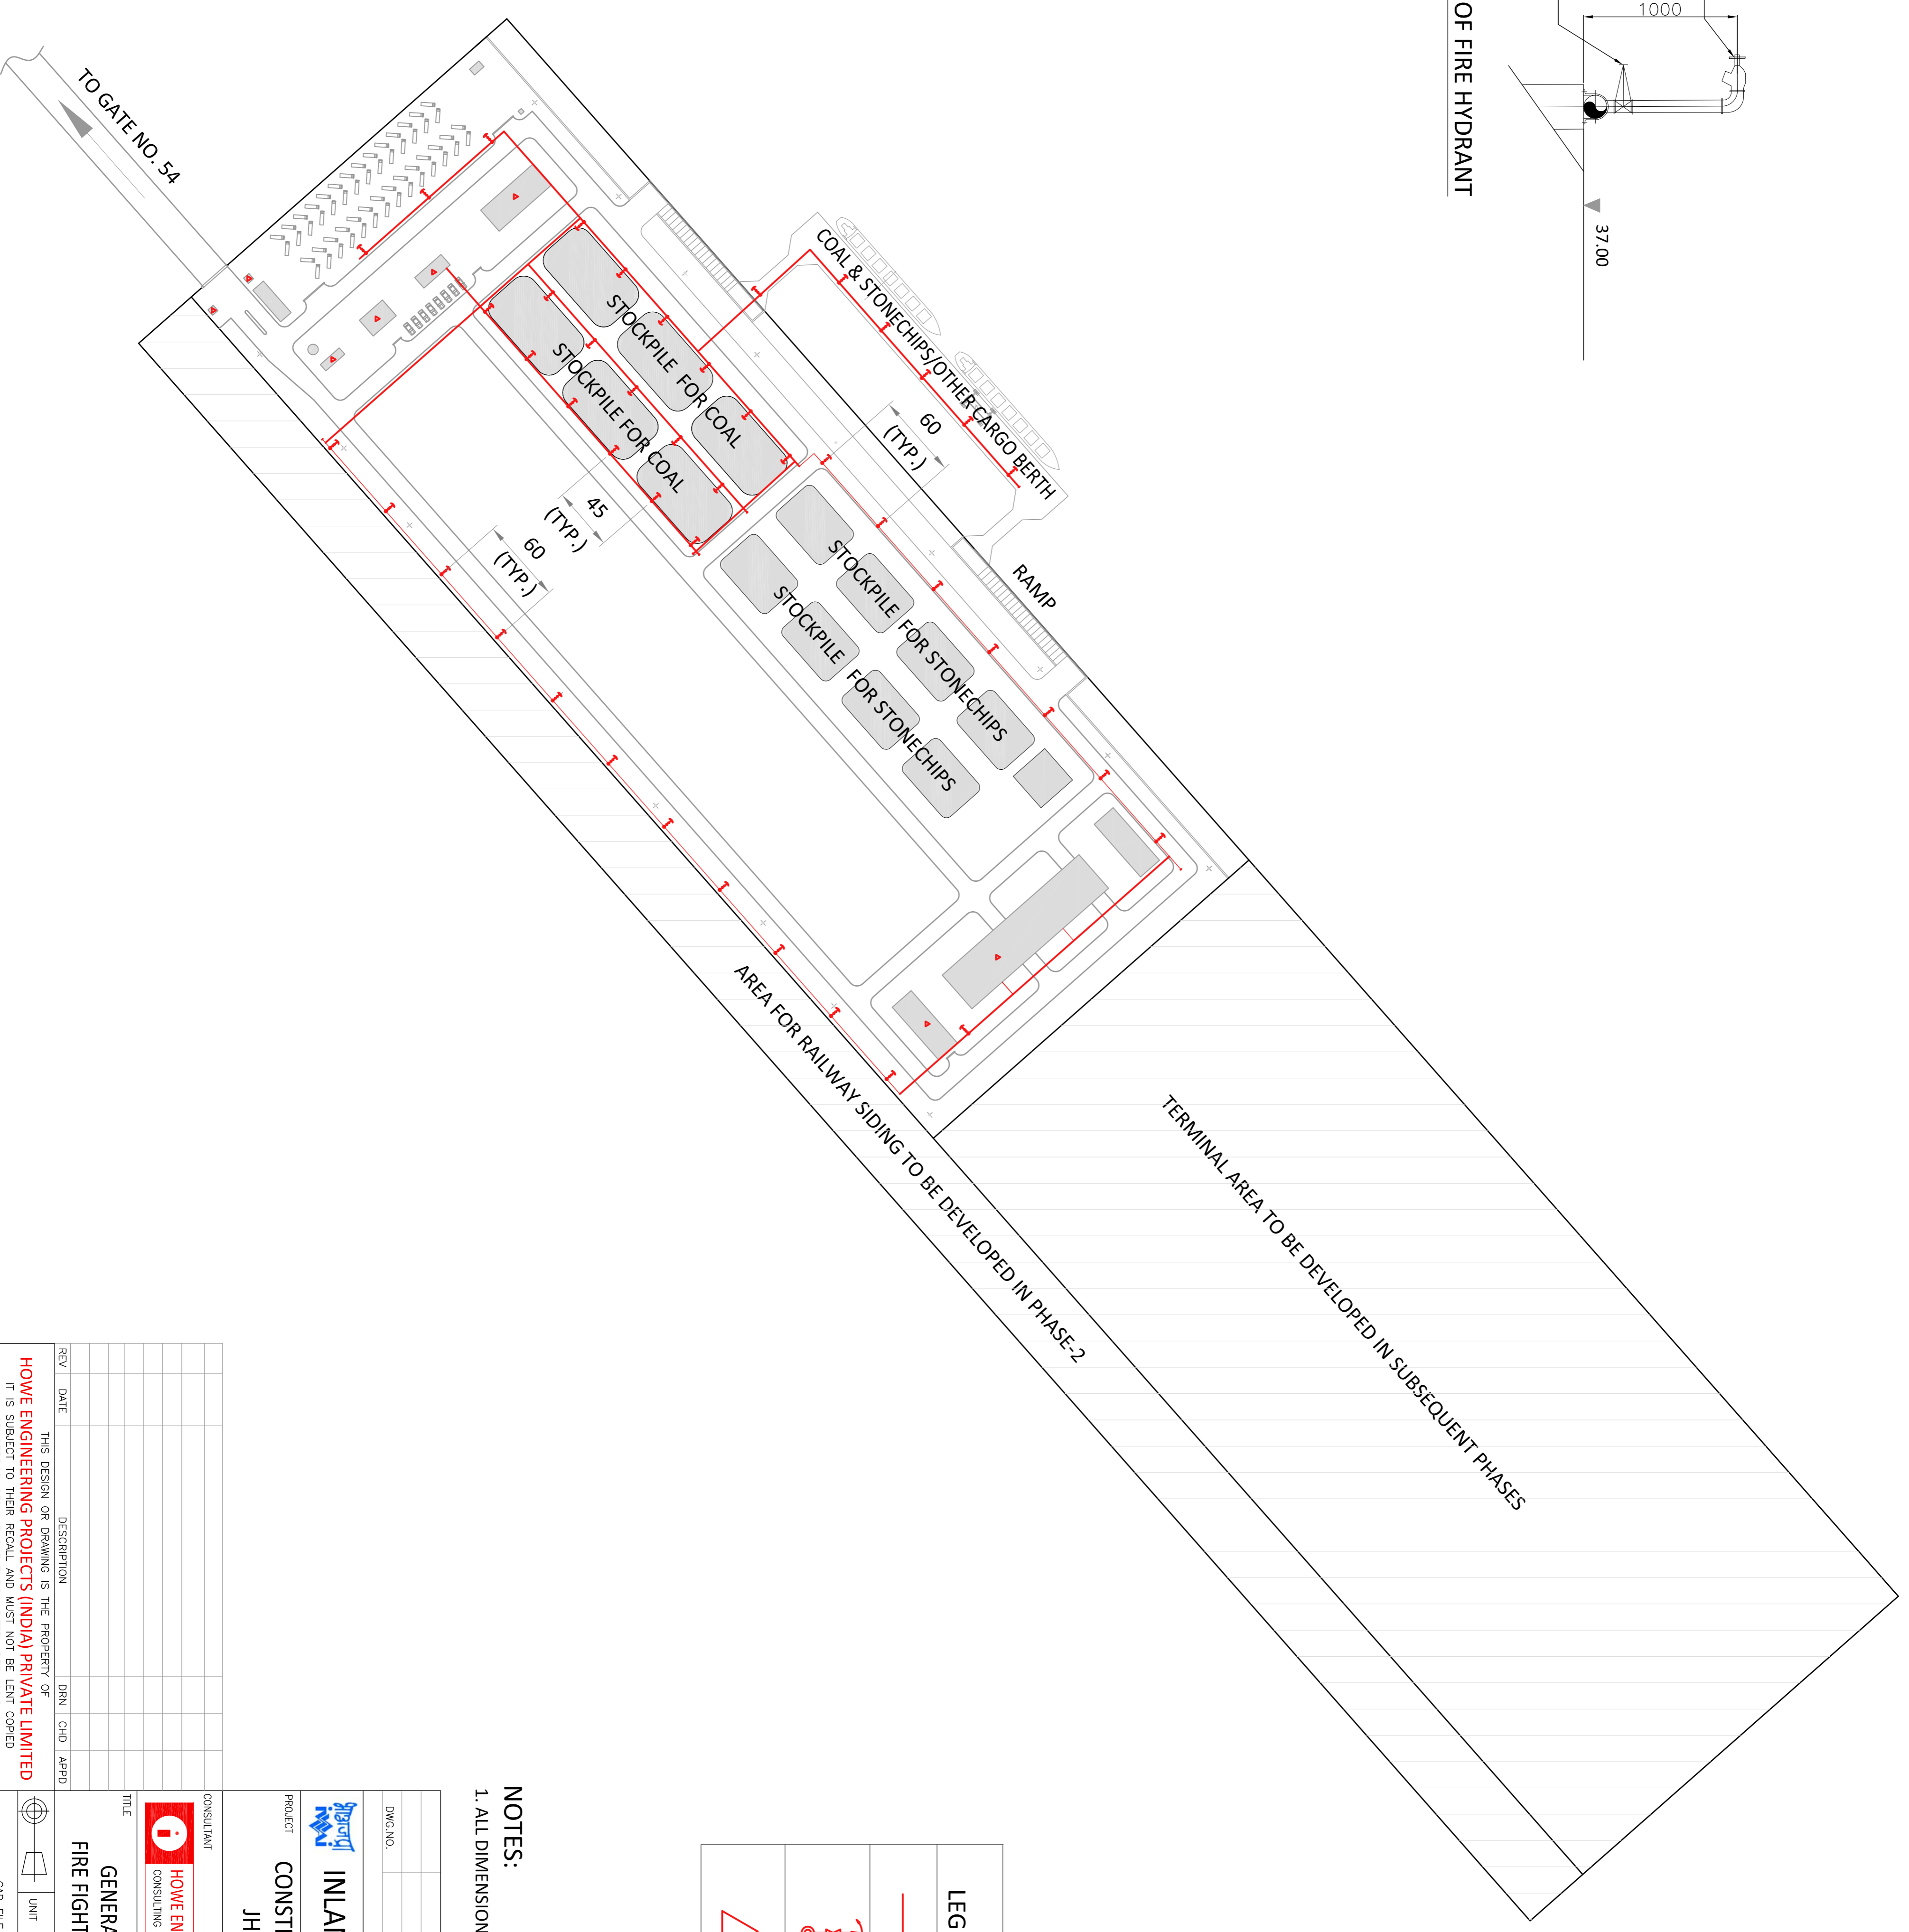

**LEGEND:**

	FIRE WATER LINE
	SINGLE HEADED FIRE HYDRANT
	PORTABLE FIRE EXTINGUISHER

**NOTES:**  
1. ALL DIMENSIONS ARE IN MILLIMETERS.

REV	DATE	DESCRIPTION	DRN	CHD	APPD

THIS DESIGN OR DRAWING IS THE PROPERTY OF  
**HOWE ENGINEERING PROJECTS (INDIA) PRIVATE LIMITED**  
IT IS SUBJECT TO THEIR RECALL AND MUST NOT BE LENT COPIED  
OR REPRODUCED WITHOUT THEIR WRITTEN PERMISSION.

CONSULTANT		2015		NAME	SIGN	DATE
		DRN	KANT			16/12/2015
HOWE ENGINEERING PROJECTS (INDIA) PVT. LTD.		CHD	AM			16/12/2015
CONSULTING ENGINEERS-PROJECT MANAGERS		APPD	SRA			16/12/2015
TITLE		CLIENT		DRG NO.		REV.
GENERAL ARRANGEMENT OF FIRE FIGHTING SYSTEM IN PHASE-1		JHARKHAND ON RIVER GANGA, NW-1		57/1019		0
PROJECT		PRODUCT		JOB NO		DRG. NO.
INLAND WATERWAYS AUTHORITY OF INDIA		CONSTRUCTION OF IWT TERMINAL AT SAHIBGANJ IN		I-521		57/1019
UNIT		SCALE--AS SHOWN		NO OF VAR		SHEET 1 OF 1
CAD FILE NAME:						Size : A1